




BYGGÐARKJARNI Í FLJÓTSDAL


HÚSATEIGUR - HJARÐARBÓL - SKÓGARBALINN
FRUMTILLÖGUR



Tilvísun
Ralph Erskine

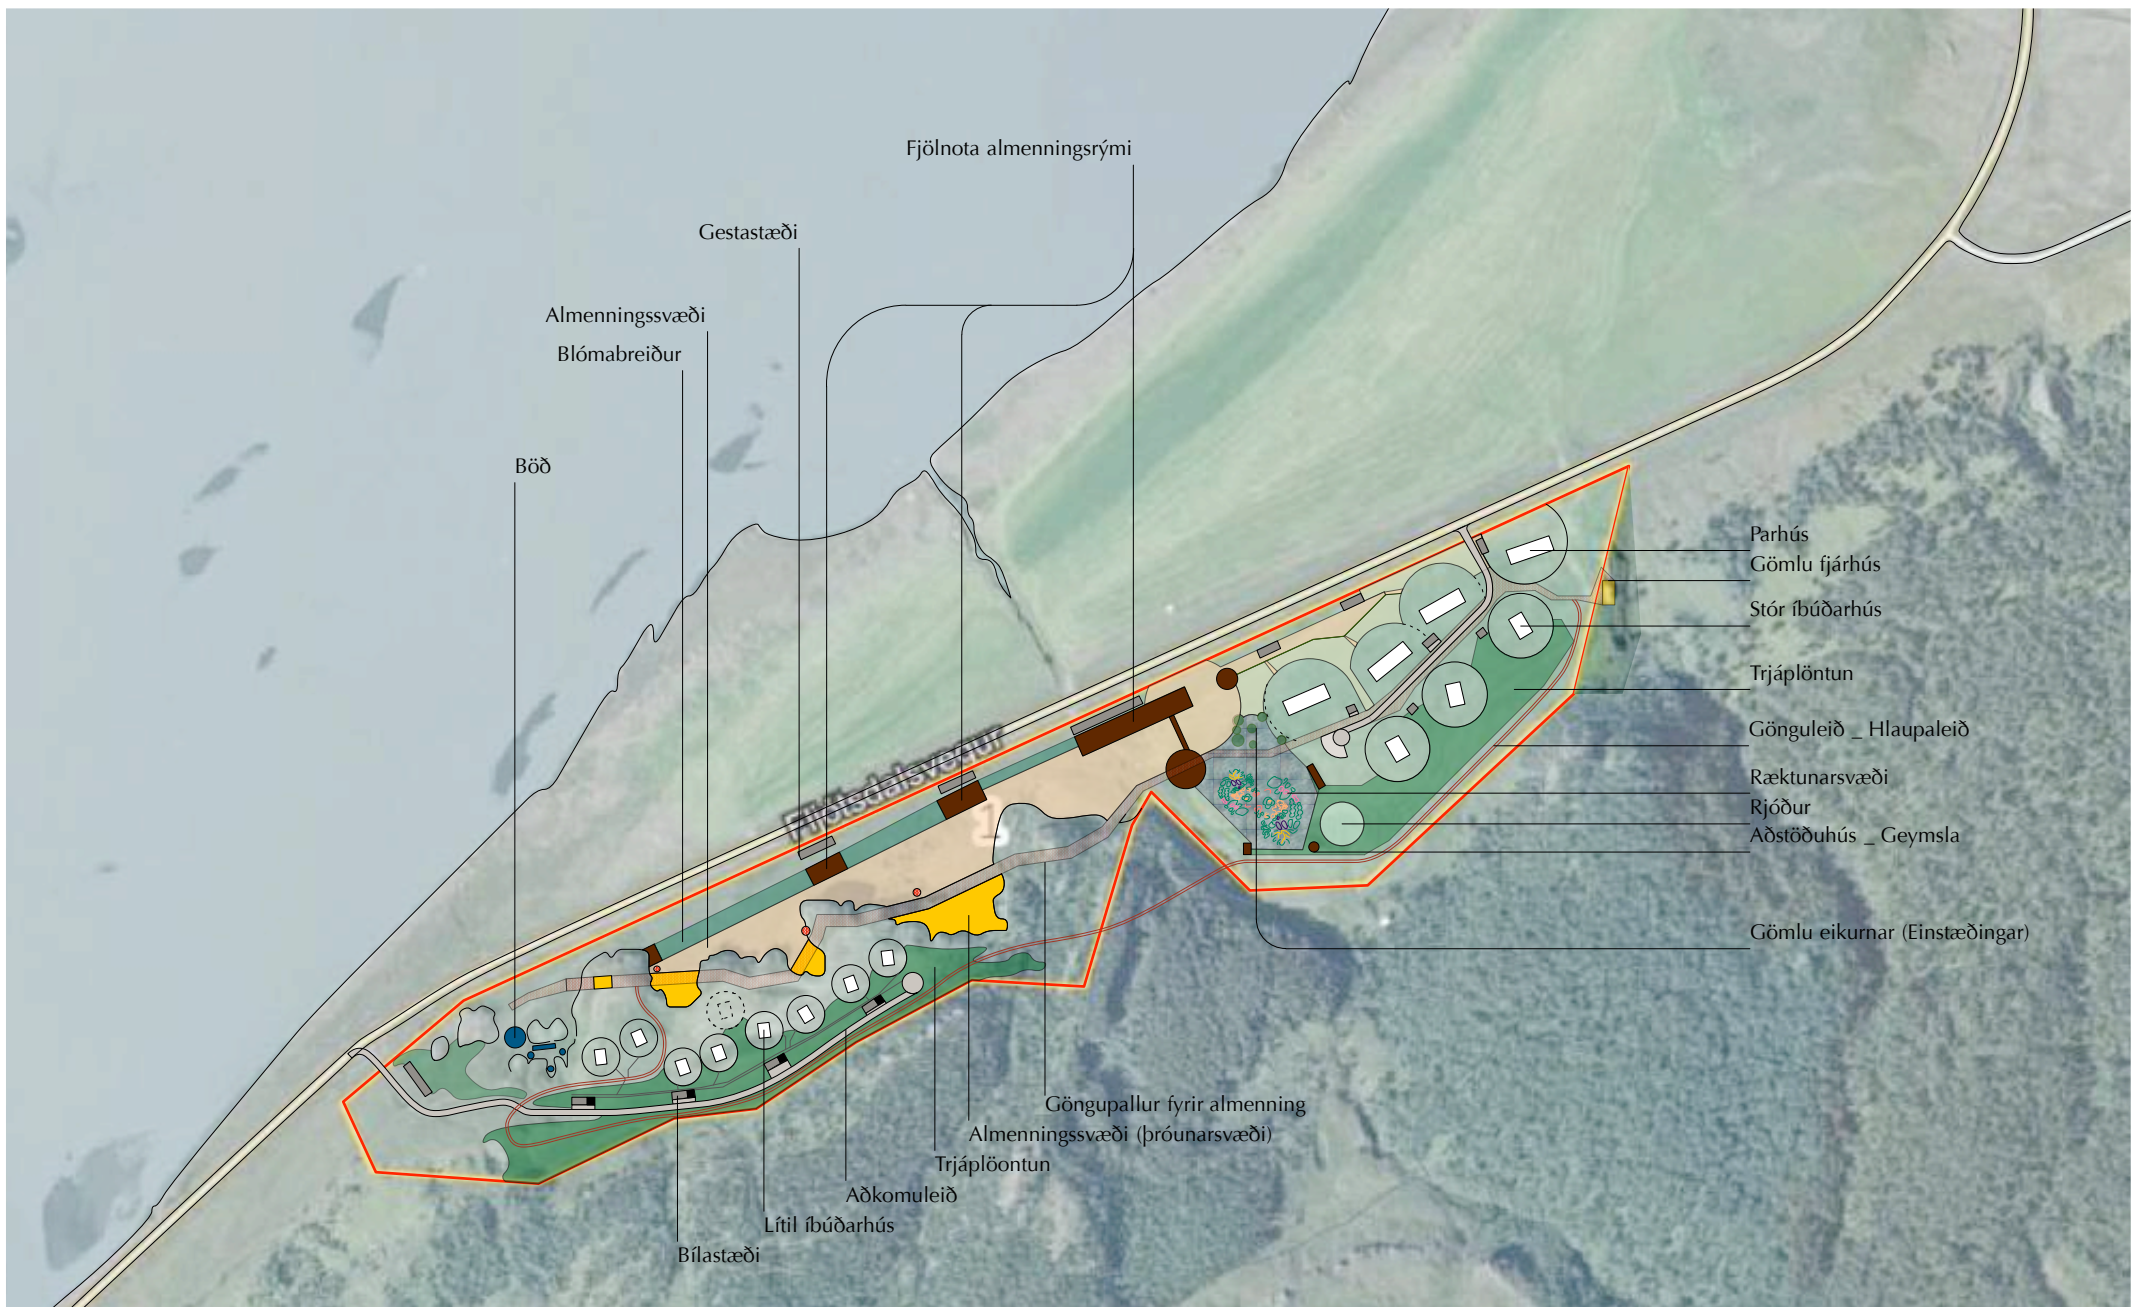


SKÓGARBALINN _ 1/5000

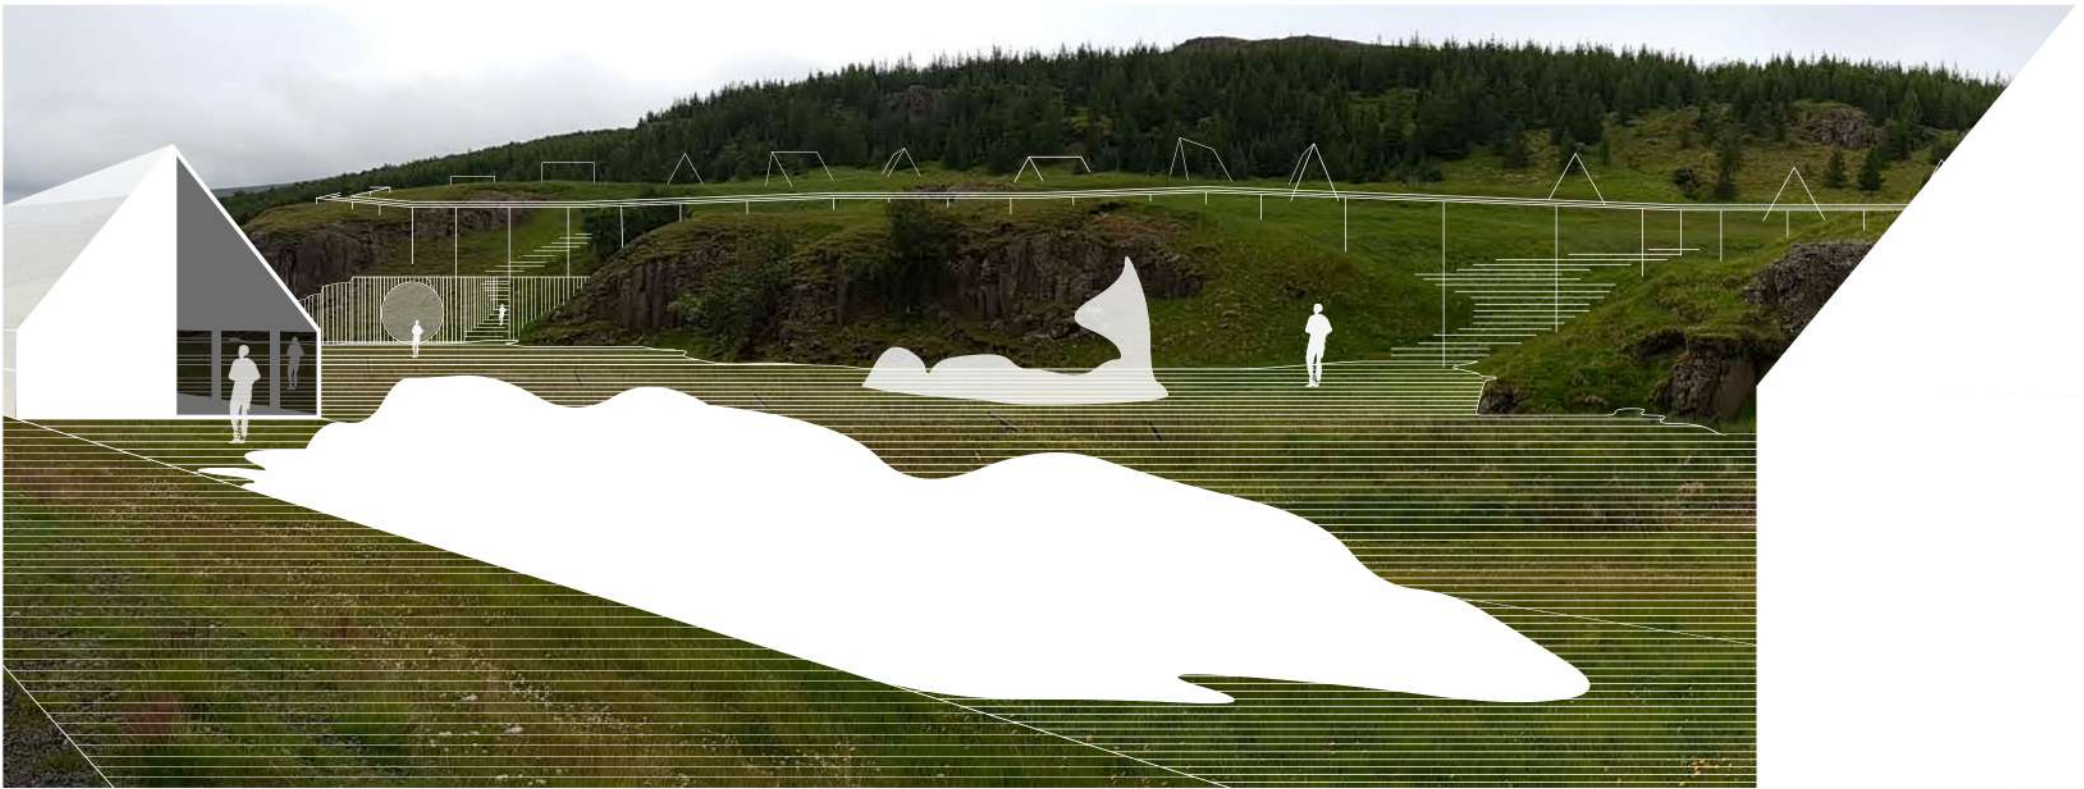

SKÓGARBALINN




HÚSATEIGUR _ 1/5000

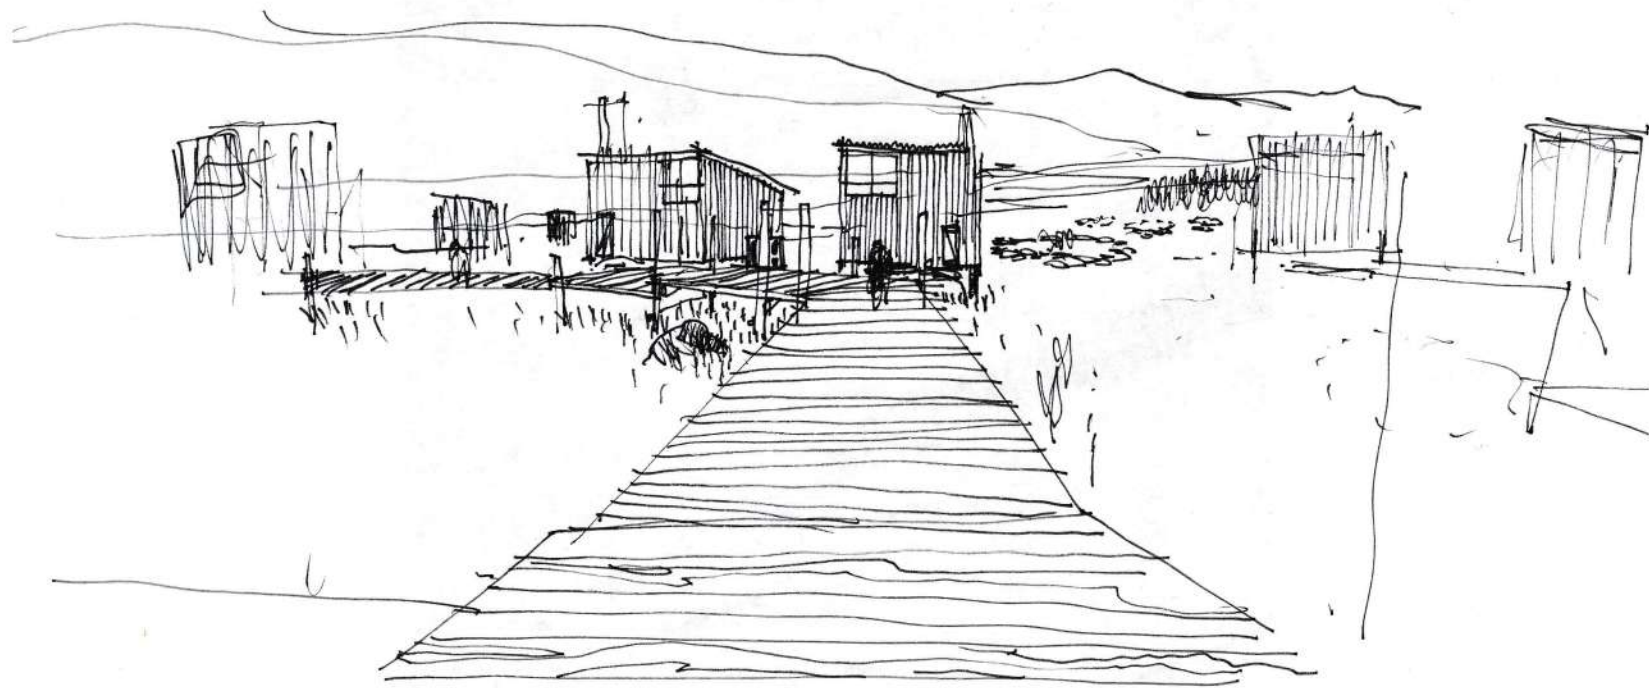


HÚSATEIGUR



HJARÐARBÓL _ 1/5000

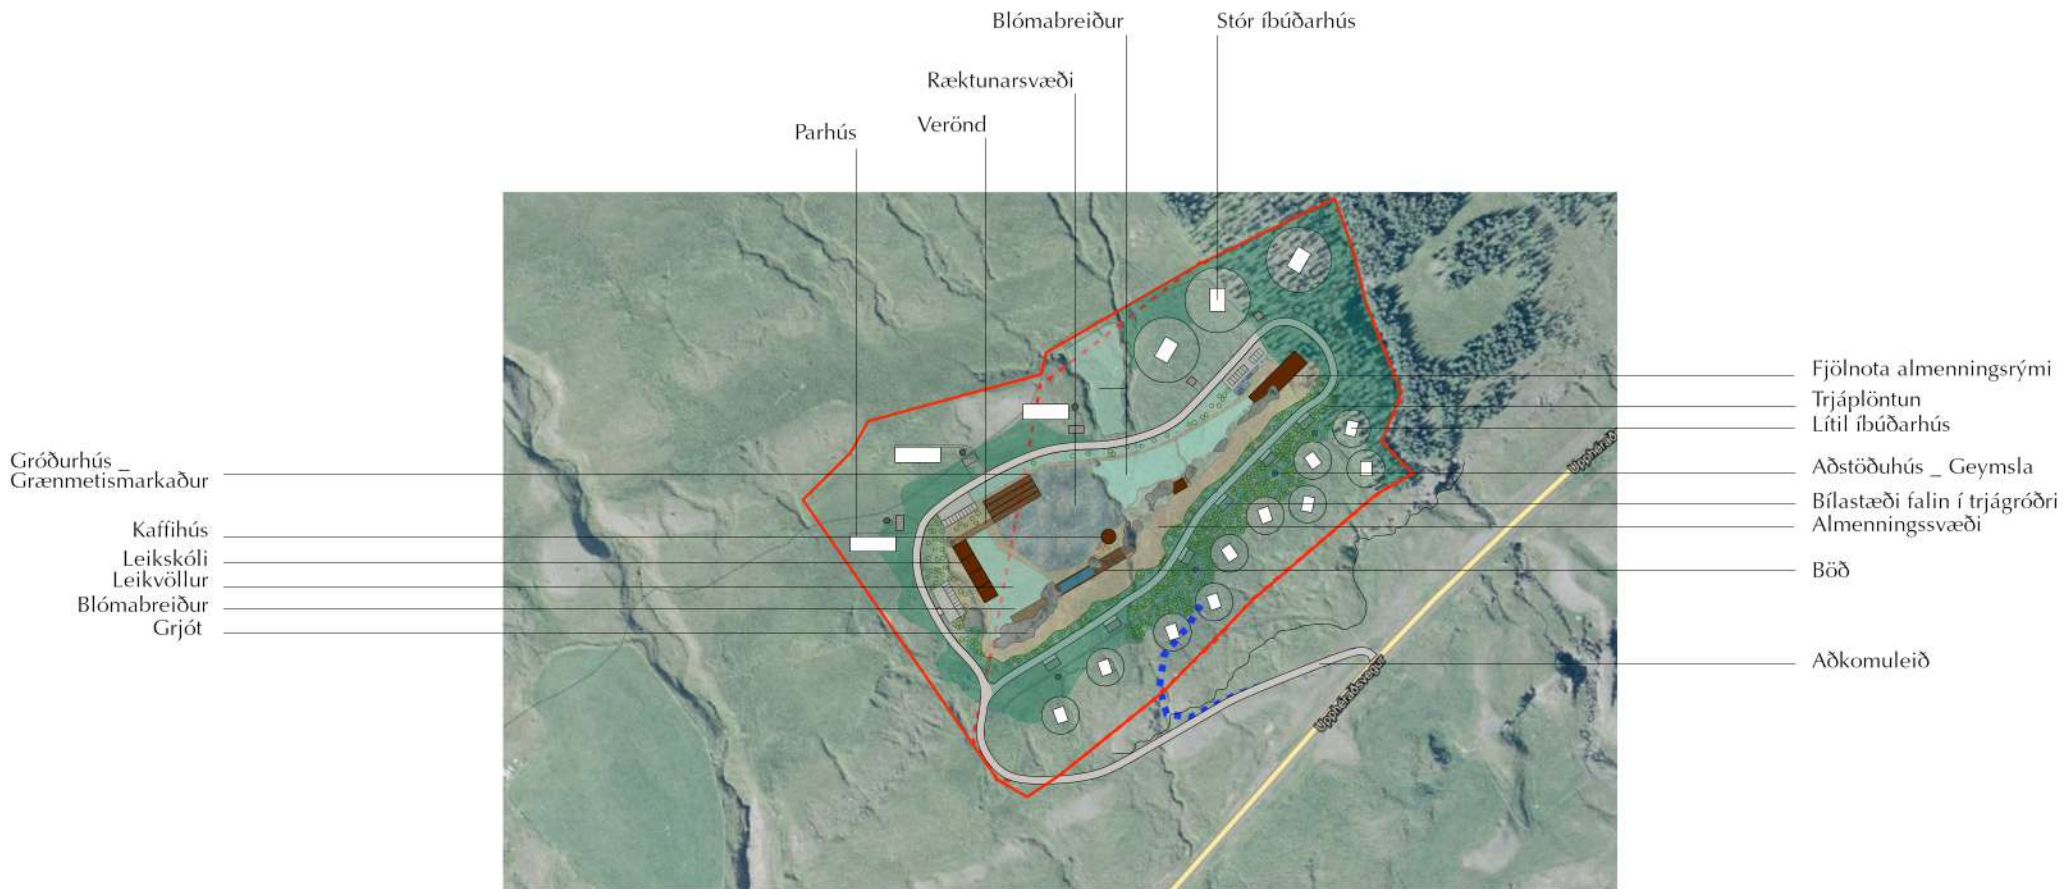

HJARÐARBÓL _ 1/5000

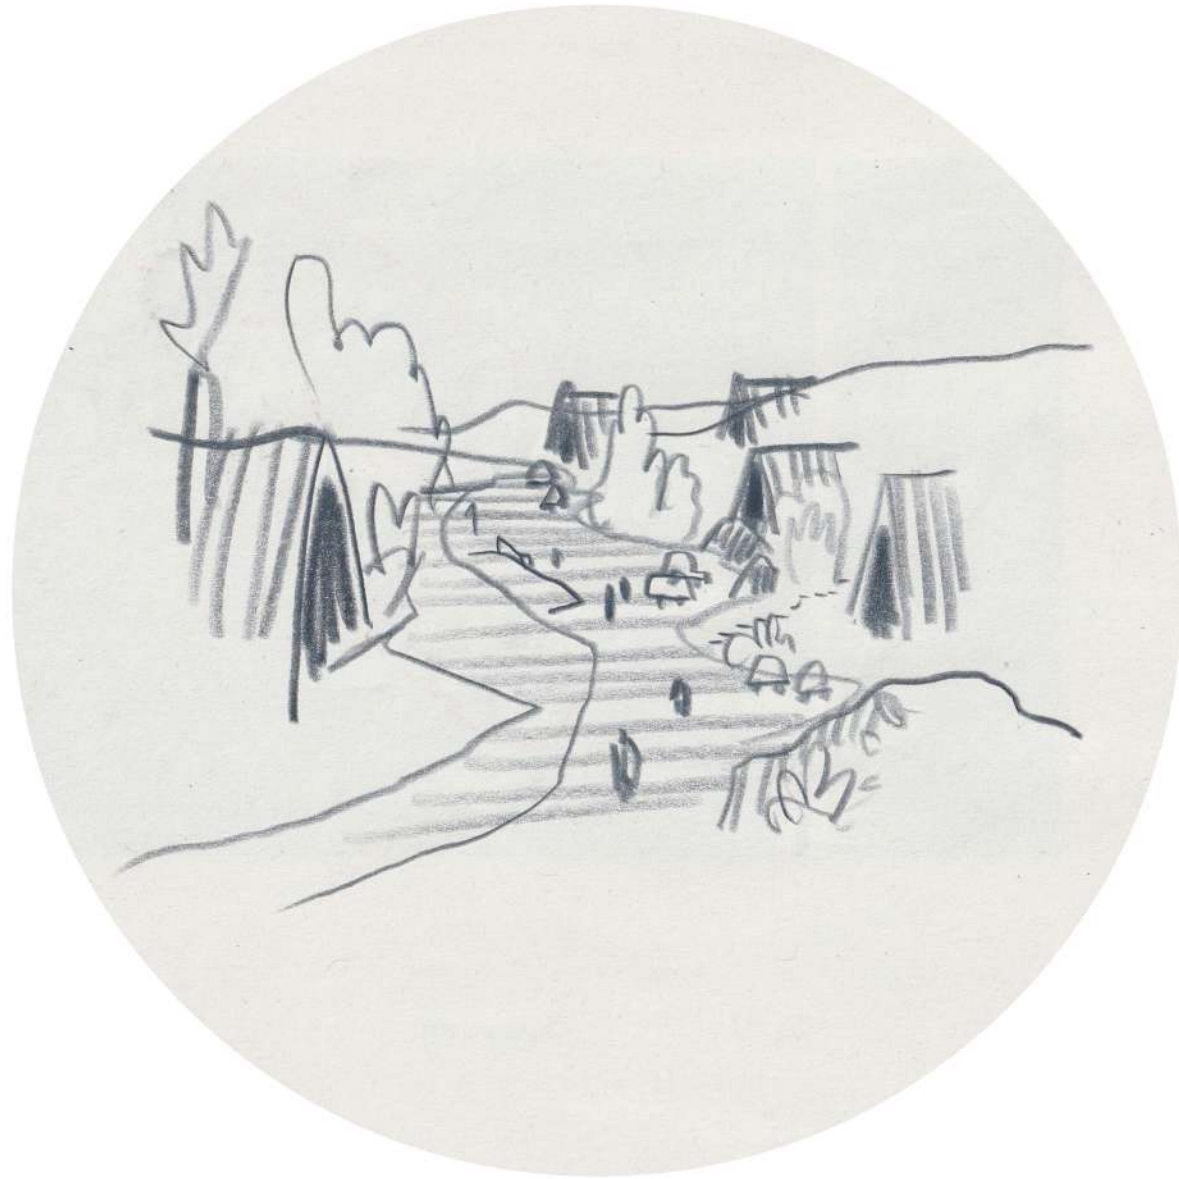

HJARÐARBÓL